

FLOOR PLAN
SCALE: NOT TO SCALE

LAKE JIMMY JACKSON

HOGANSVILLE, GEORGIA


RESTROOM BUILDING

ARTIST IMPRESSION - 3D RENDERING ONLY FOR REPRESENTATION. COLORS AND MATERIALS ARE SUBJECT TO CHANGE


COPYRIGHT 2017 PUBLIC RESTROOM COMPANY. THIS MATERIAL IS THE EXCLUSIVE PROPERTY OF PUBLIC RESTROOM COMPANY AND SHALL NOT BE REPRODUCED, USED OR DISCLOSED TO OTHERS EXCEPT AS AUTHORIZED BY THE WRITTEN PERMISSION OF PUBLIC RESTROOM COMPANY.




www.PublicRestroomCompany.com
2887 BUSINESS PARKWAY
MINDEN NEVADA 89423
P: 988-988-2060 F: 988-988-1448

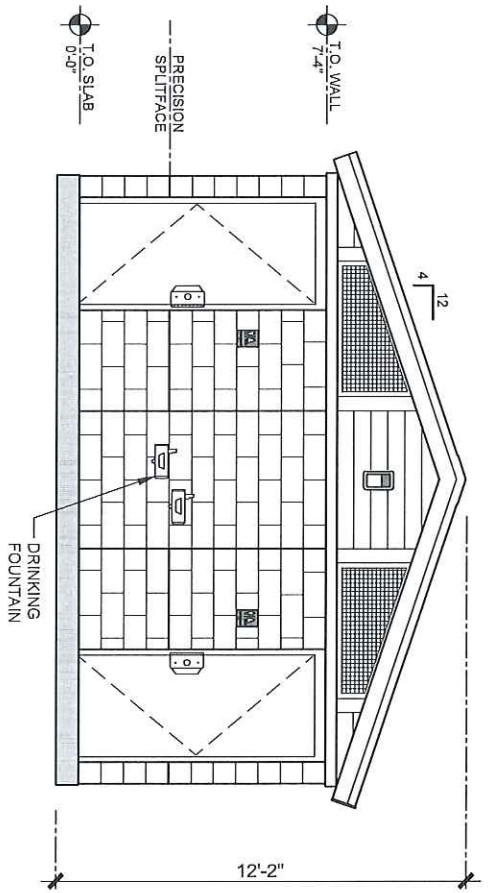

ELEVATION 1
SCALE: 3/16"=1'-0"

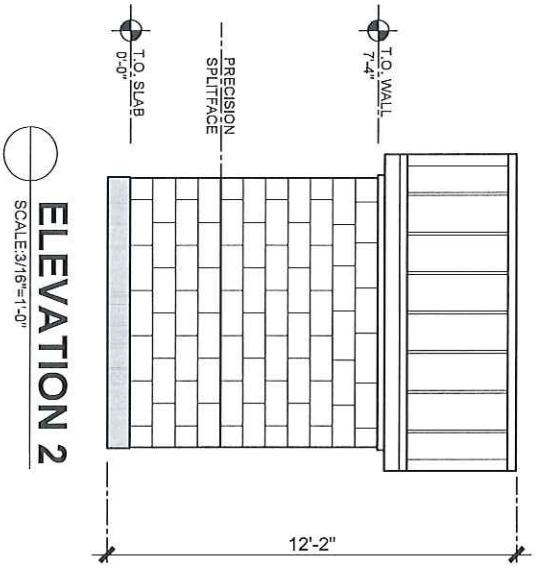

ELEVATION 2
SCALE: 3/16"=1'-0"

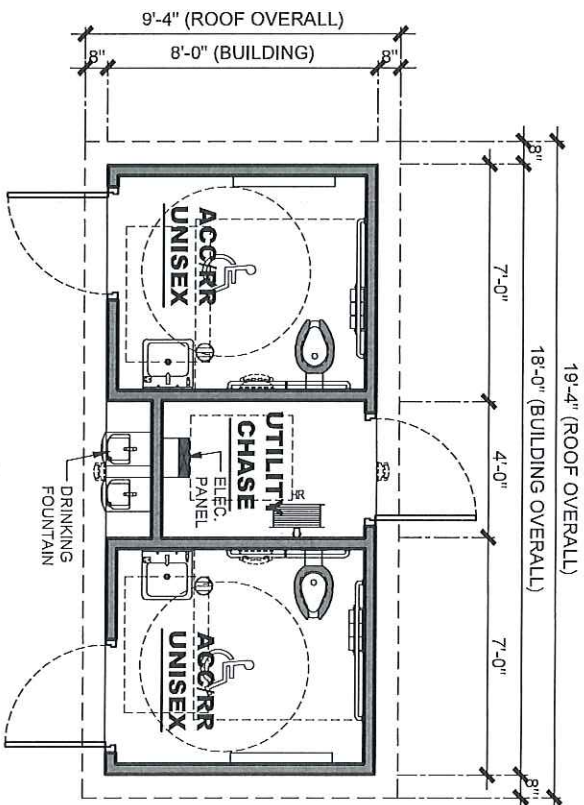

FLOOR PLAN
SCALE: 3/16"=1'-0"

PUBLIC RESTROOM COMPANY
Building Better Places To Go.SM


COPYRIGHT 2018 PUBLIC RESTROOM COMPANY. THIS MATERIAL IS THE EXCLUSIVE PROPERTY OF PUBLIC RESTROOM COMPANY. NO PART OF THIS DOCUMENT IS TO BE REPRODUCED OR TRANSMITTED IN ANY FORM OR BY ANY MEANS, ELECTRONIC OR MECHANICAL, INCLUDING PHOTOCOPYING, RECORDING, OR BY ANY INFORMATION STORAGE AND RETRIEVAL SYSTEM, WITHOUT THE WRITTEN AUTHORIZATION OF PUBLIC RESTROOM COMPANY.

BUILDING TYPE:	RESTROOM BUILDING
PROJECT:	LAKE JIMMY JACKSON HOGANSVILLE, GA

REVISION #	REVISION DATE	SHEET#
-		


PROJECT #:	10399	MAX. PERSON/HOUR:	90 S
START DATE:	2/24/2018		
DRAWN BY:	EOR		

PROJECT REF#: 10423-2/24/2018-0

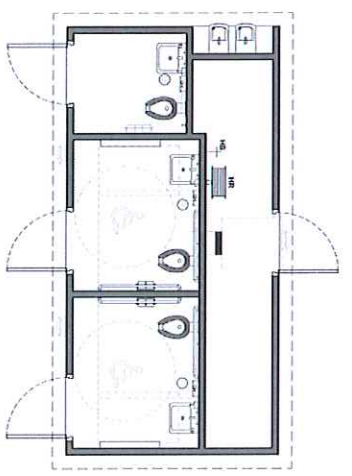

FLOOR PLAN

SCALE: NOT TO SCALE

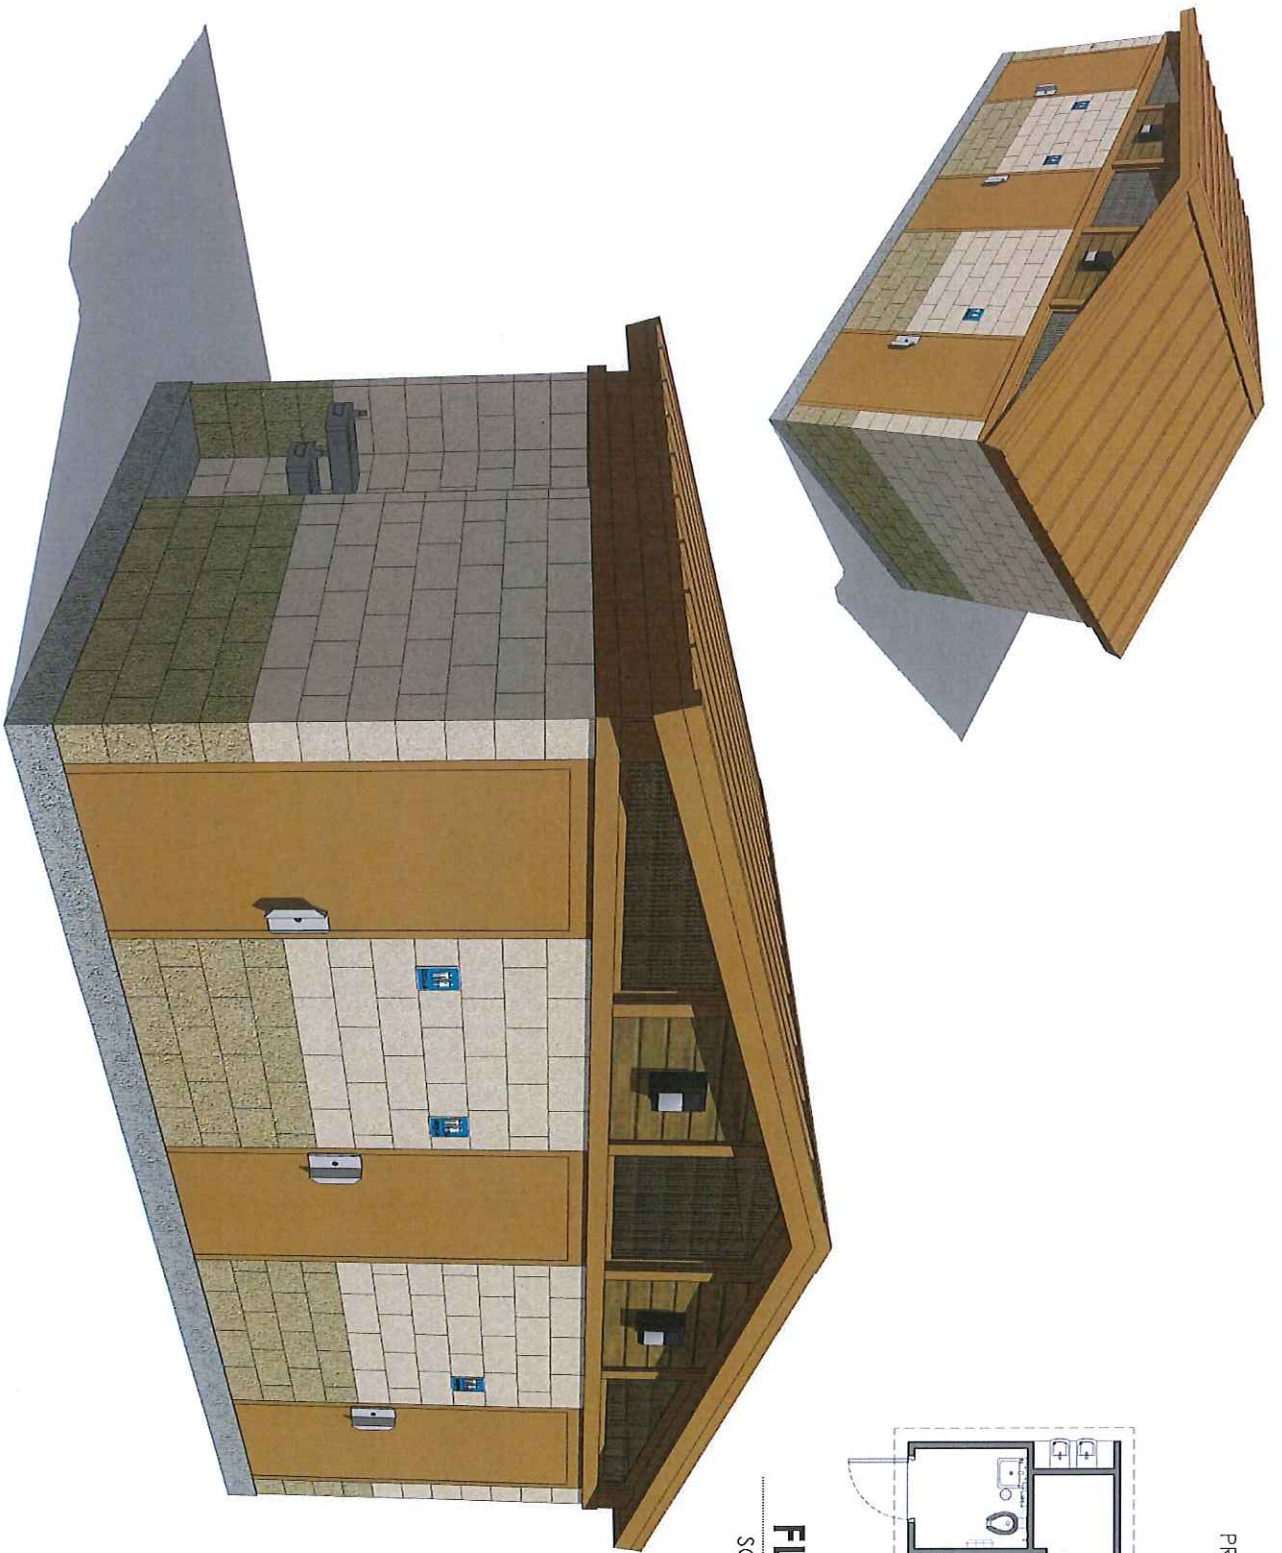

HOGANVILLE AMPHITHEATER

HOGANVILLE, GEORGIA


RESTROOM BUILDING

ARTIST IMPRESSION: 3D RENDERING ONLY FOR REPRESENTATION. COLORS AND MATERIALS ARE SUBJECT TO CHANGE


COPYRIGHT 2017, PUBLIC RESTROOM COMPANY. THIS MATERIAL IS THE EXCLUSIVE PROPERTY OF PUBLIC RESTROOM COMPANY AND SHALL NOT BE REPRODUCED, USED OR DISCLOSED TO OTHERS EXCEPT AS AUTHORIZED BY THE WRITTEN PERMISSION OF PUBLIC RESTROOM COMPANY.




www.PublicRestroomCompany.com
2587 BUSINESS PARKWAY
MINDEN, NEVADA 89423
P: 888-888-2060 F: 888-888-1448

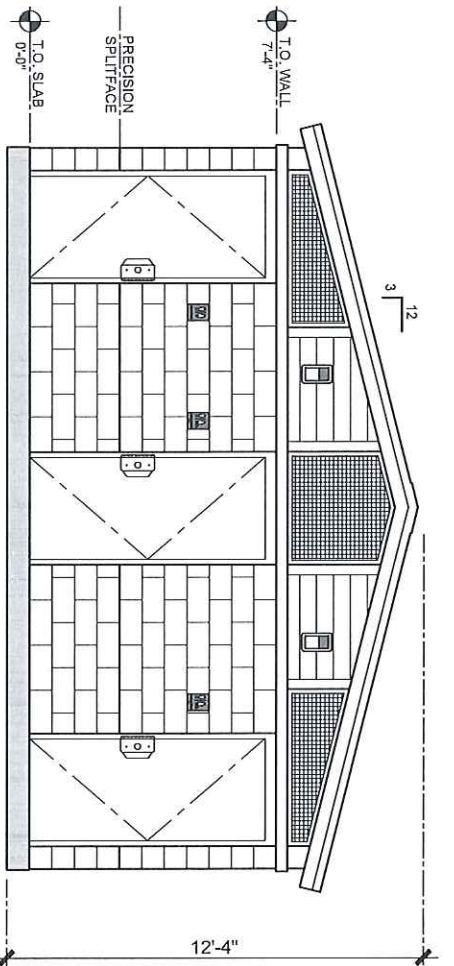

ELEVATION 1
SCALE: 3/16"=1'-0"

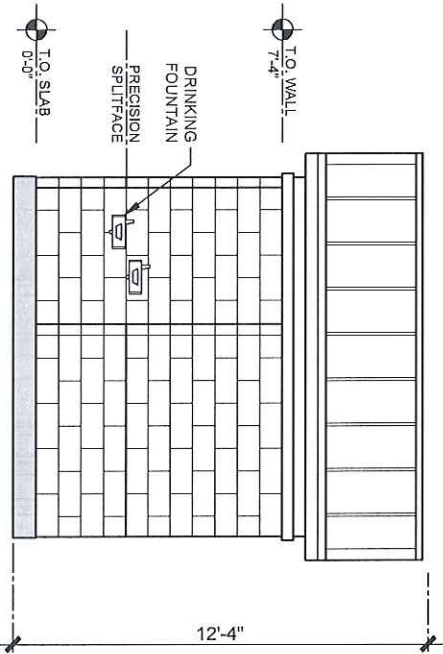

ELEVATION 2
SCALE: 3/16"=1'-0"

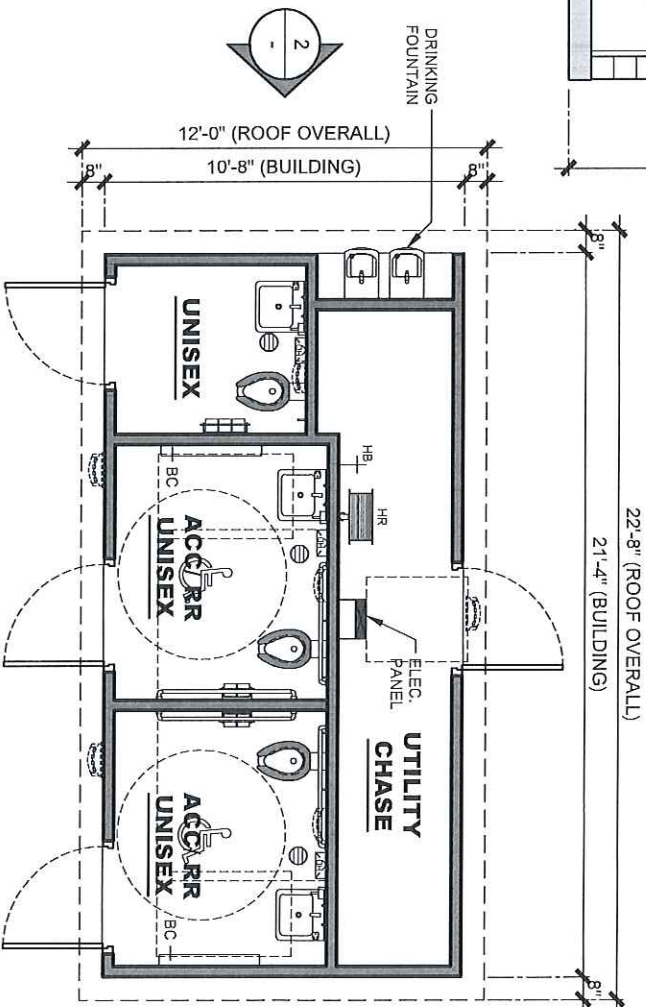

FLOOR PLAN
SCALE: 3/16"=1'-0"

PUBLIC RESTROOM COMPANY
Building Better Places To Go.™

COPYRIGHT 2018, PUBLIC RESTROOM COMPANY. ALL MATERIAL IS THE EXCLUSIVE PROPERTY OF PUBLIC RESTROOM COMPANY AND RESTROOM COMPANY AND RESTROOM COMPANY ARE NOT TO BE REPRODUCED OR USED IN ANY MANNER WITHOUT THE WRITTEN PERMISSION OF PUBLIC RESTROOM COMPANY.

PROJECT:		BUILDING TYPE:	
HOGANSVILLE AMPHITHEATER HOGANSVILLE, GA		RESTROOM BUILDING	
REVISION #	REVISION DATE:	REVISION #	REVISION DATE:
-	-	-	-
PROJECT #	START DATE:	MAX. PERSON/HOUR:	SHEET#
10423	2/24/2018	135 S	
DRAWN BY: EOR			

Lisa Kelly

From: David Milliron | Hogansville City Manager <david.milliron@cityofhogansville.org>
Sent: Tuesday, February 27, 2018 6:09 PM
To: Jeff Todd
Subject: RE: Hogansville Amphitheater & Lake Jimmy Jackson Preliminary Restroom Plans

Mayor & Council: I have **estimated** pricing on the restroom plans ... \$100k for the two-bathroom model proposed for Lake Jimmy Jackson and \$140k for the three-bathroom model proposed for the amphitheater. Thanks.

From: David Milliron | Hogansville City Manager [<mailto:david.milliron@cityofhogansville.org>]
Sent: Monday, February 26, 2018 9:56 PM
To: Jeff Todd (jtodd@lttpc.com) <jtodd@lttpc.com>
Subject: FW: Hogansville Amphitheater & Lake Jimmy Jackson Preliminary Restroom Plans

Mayor & Council: I am trying to move this project along ... please review and provide me any feedback ... I'll ask Lisa to place this on the next meeting agenda for discussion. I tried to incorporate everything from the feedback I have gotten to date. Nearly all options are standard with few exceptions. Let me know if you have any questions, concerns or feedback. Thanks.

From: Patrick McBride

Sent: Monday, February 26, 2018 1:42 PM

To: David Milliron | Hogansville City Manager

Subject: Hogansville Amphitheater & Lake Jimmy Jackson Preliminary Restroom Plans

David,

I have attached the preliminary restroom plans for the Hogansville Amphitheater and Lake Jimmy Jackson restroom projects for your review.

Please let me know if these plans meet the council's approval and I will have them priced to your specifications.

Please call or email with any questions or comments.

I look forward to hearing back from you.

Pat McBride | Project Development Manager



2587 Business Parkway | Minden, NV 89423
P: 888-888-2060 Ext 104 | F: 888-888-1448
www.PublicRestroomCompany.com